









**LEGEND**

-  EXISTING TREES TO BE PROTECTED
-  PROPOSED AMUR CORK TREE
-  PROPOSED WHITE SPRUCE
-  PROPOSED WOODWARD CEDAR
-  PROPOSED NORTHERN GOLD FORSYTHIA
-  PROPOSED MULCH GROUNDCOVER
-  PROPOSED POLLINATOR MEADOW


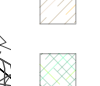


PARKING LOT

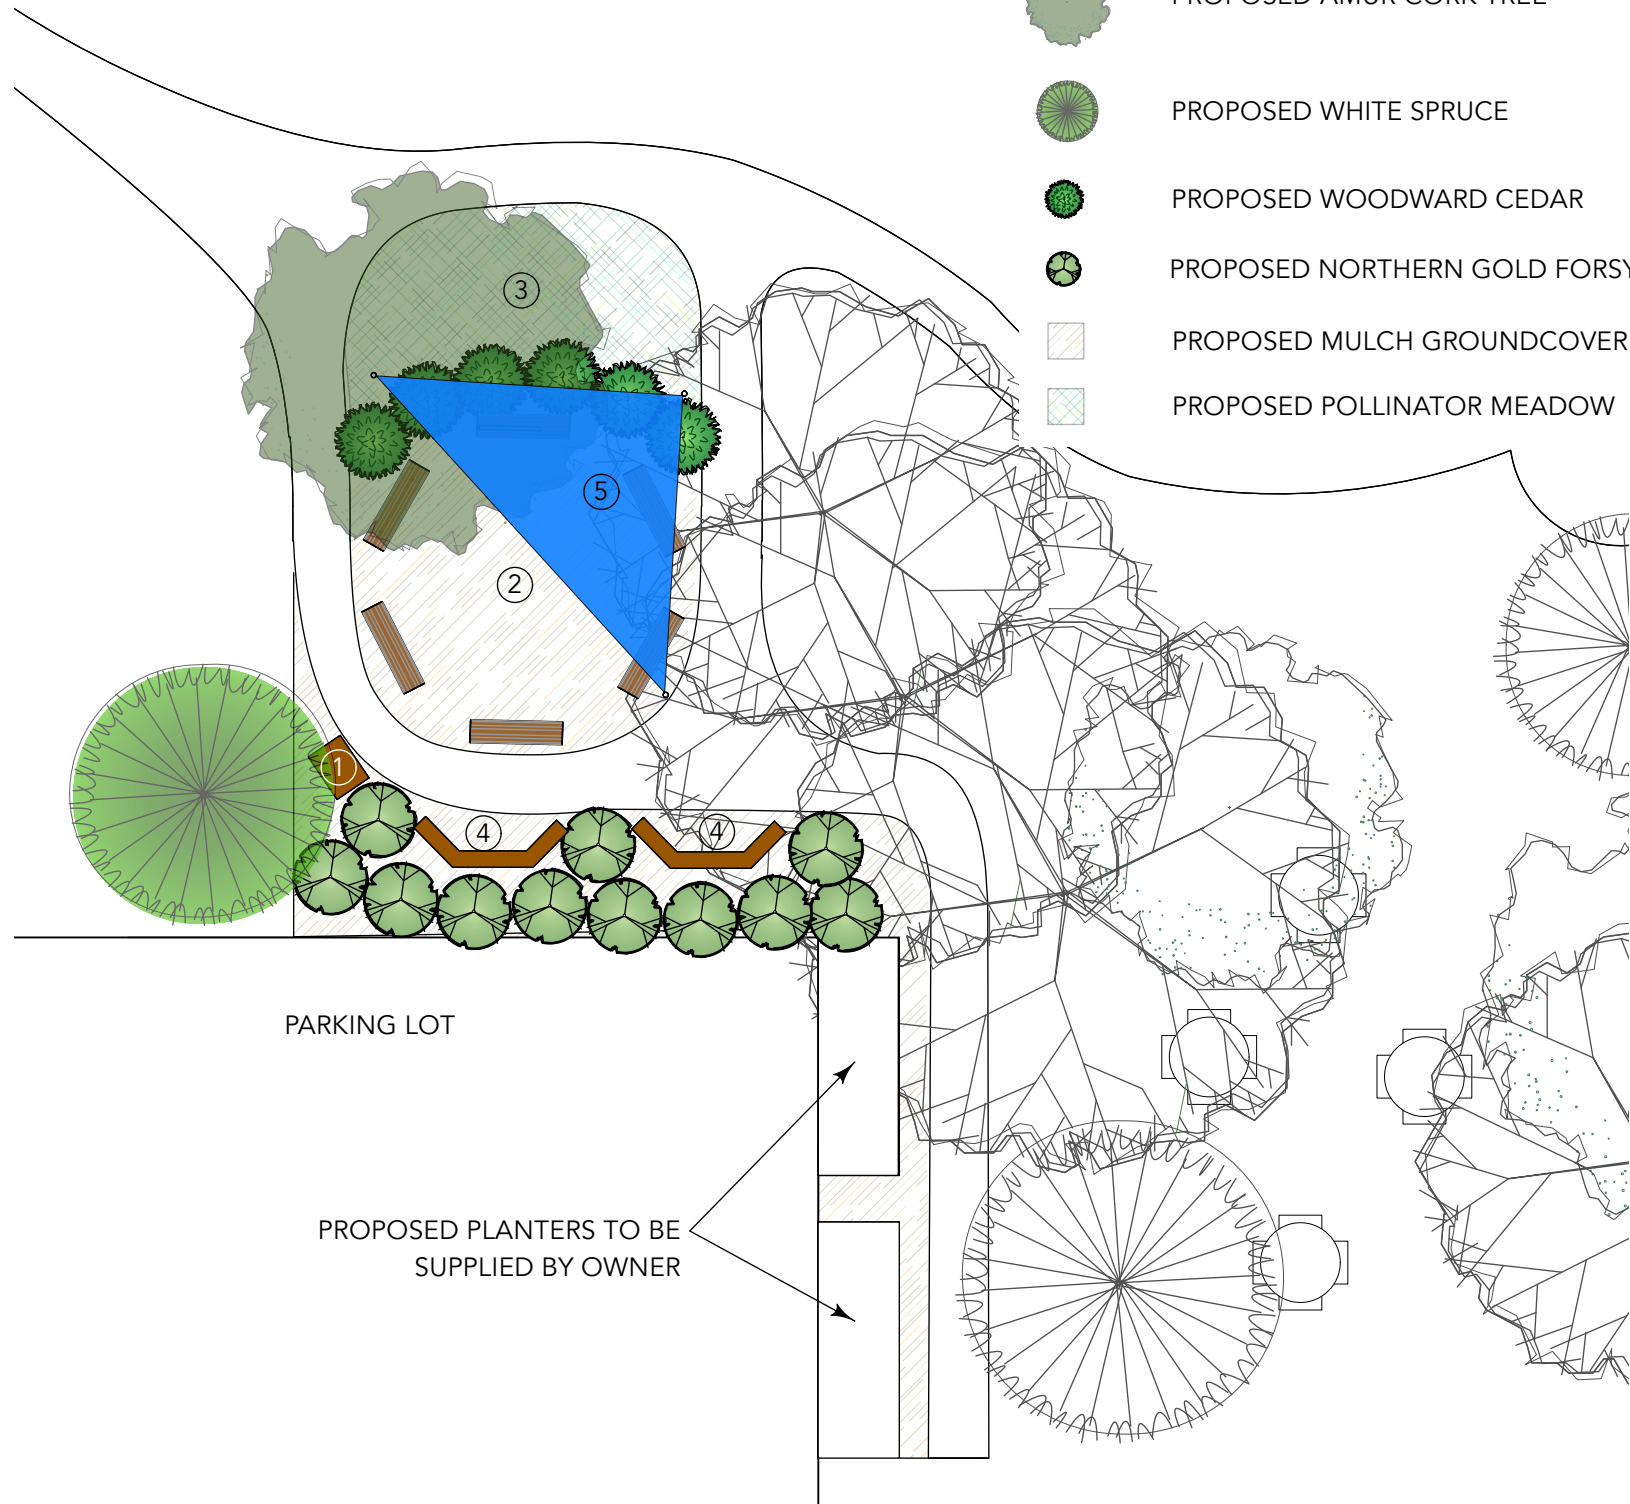PROPOSED PLANTERS TO BE SUPPLIED BY OWNER

BACK LANE

SCALE 1:150

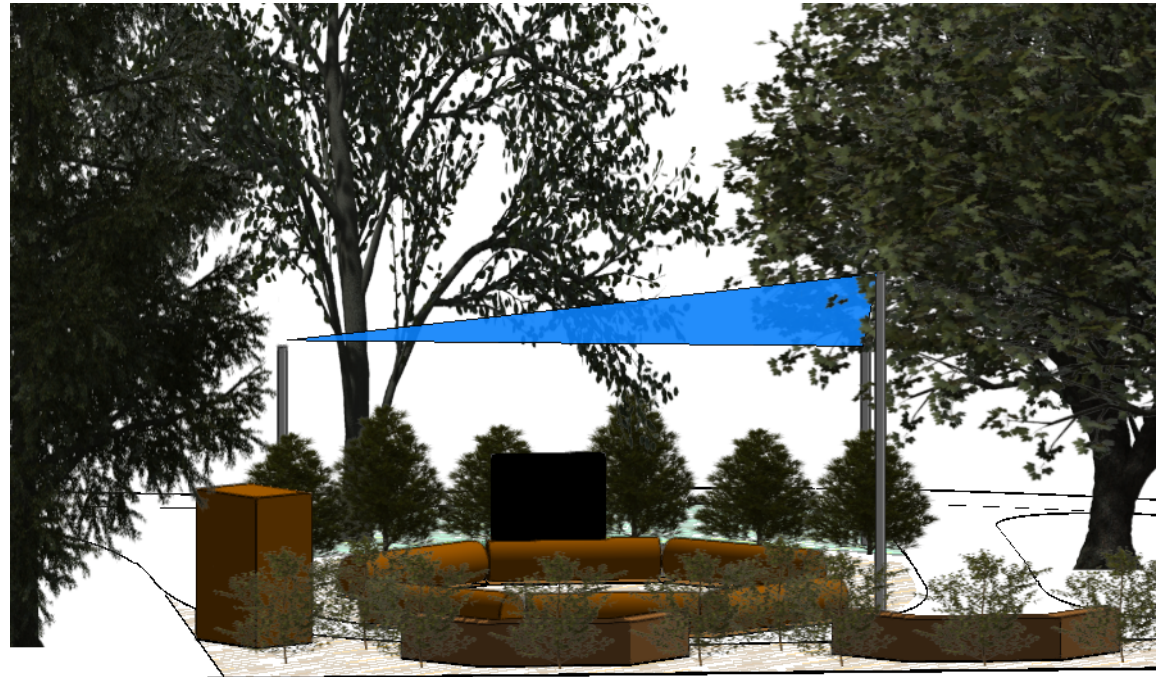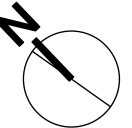

VIEW TOWARDS CLASSROOM FROM PARKING LOT

① STORAGE UNIT



② SEATING LOGS AND MAGNETIC BLACKBOARD



③ POLLINATOR MEADOW



④ SEATING NOOKS

⑤ SHADE SAIL

ÉCOLE CRANE CONCEPTUAL DESIGN

