






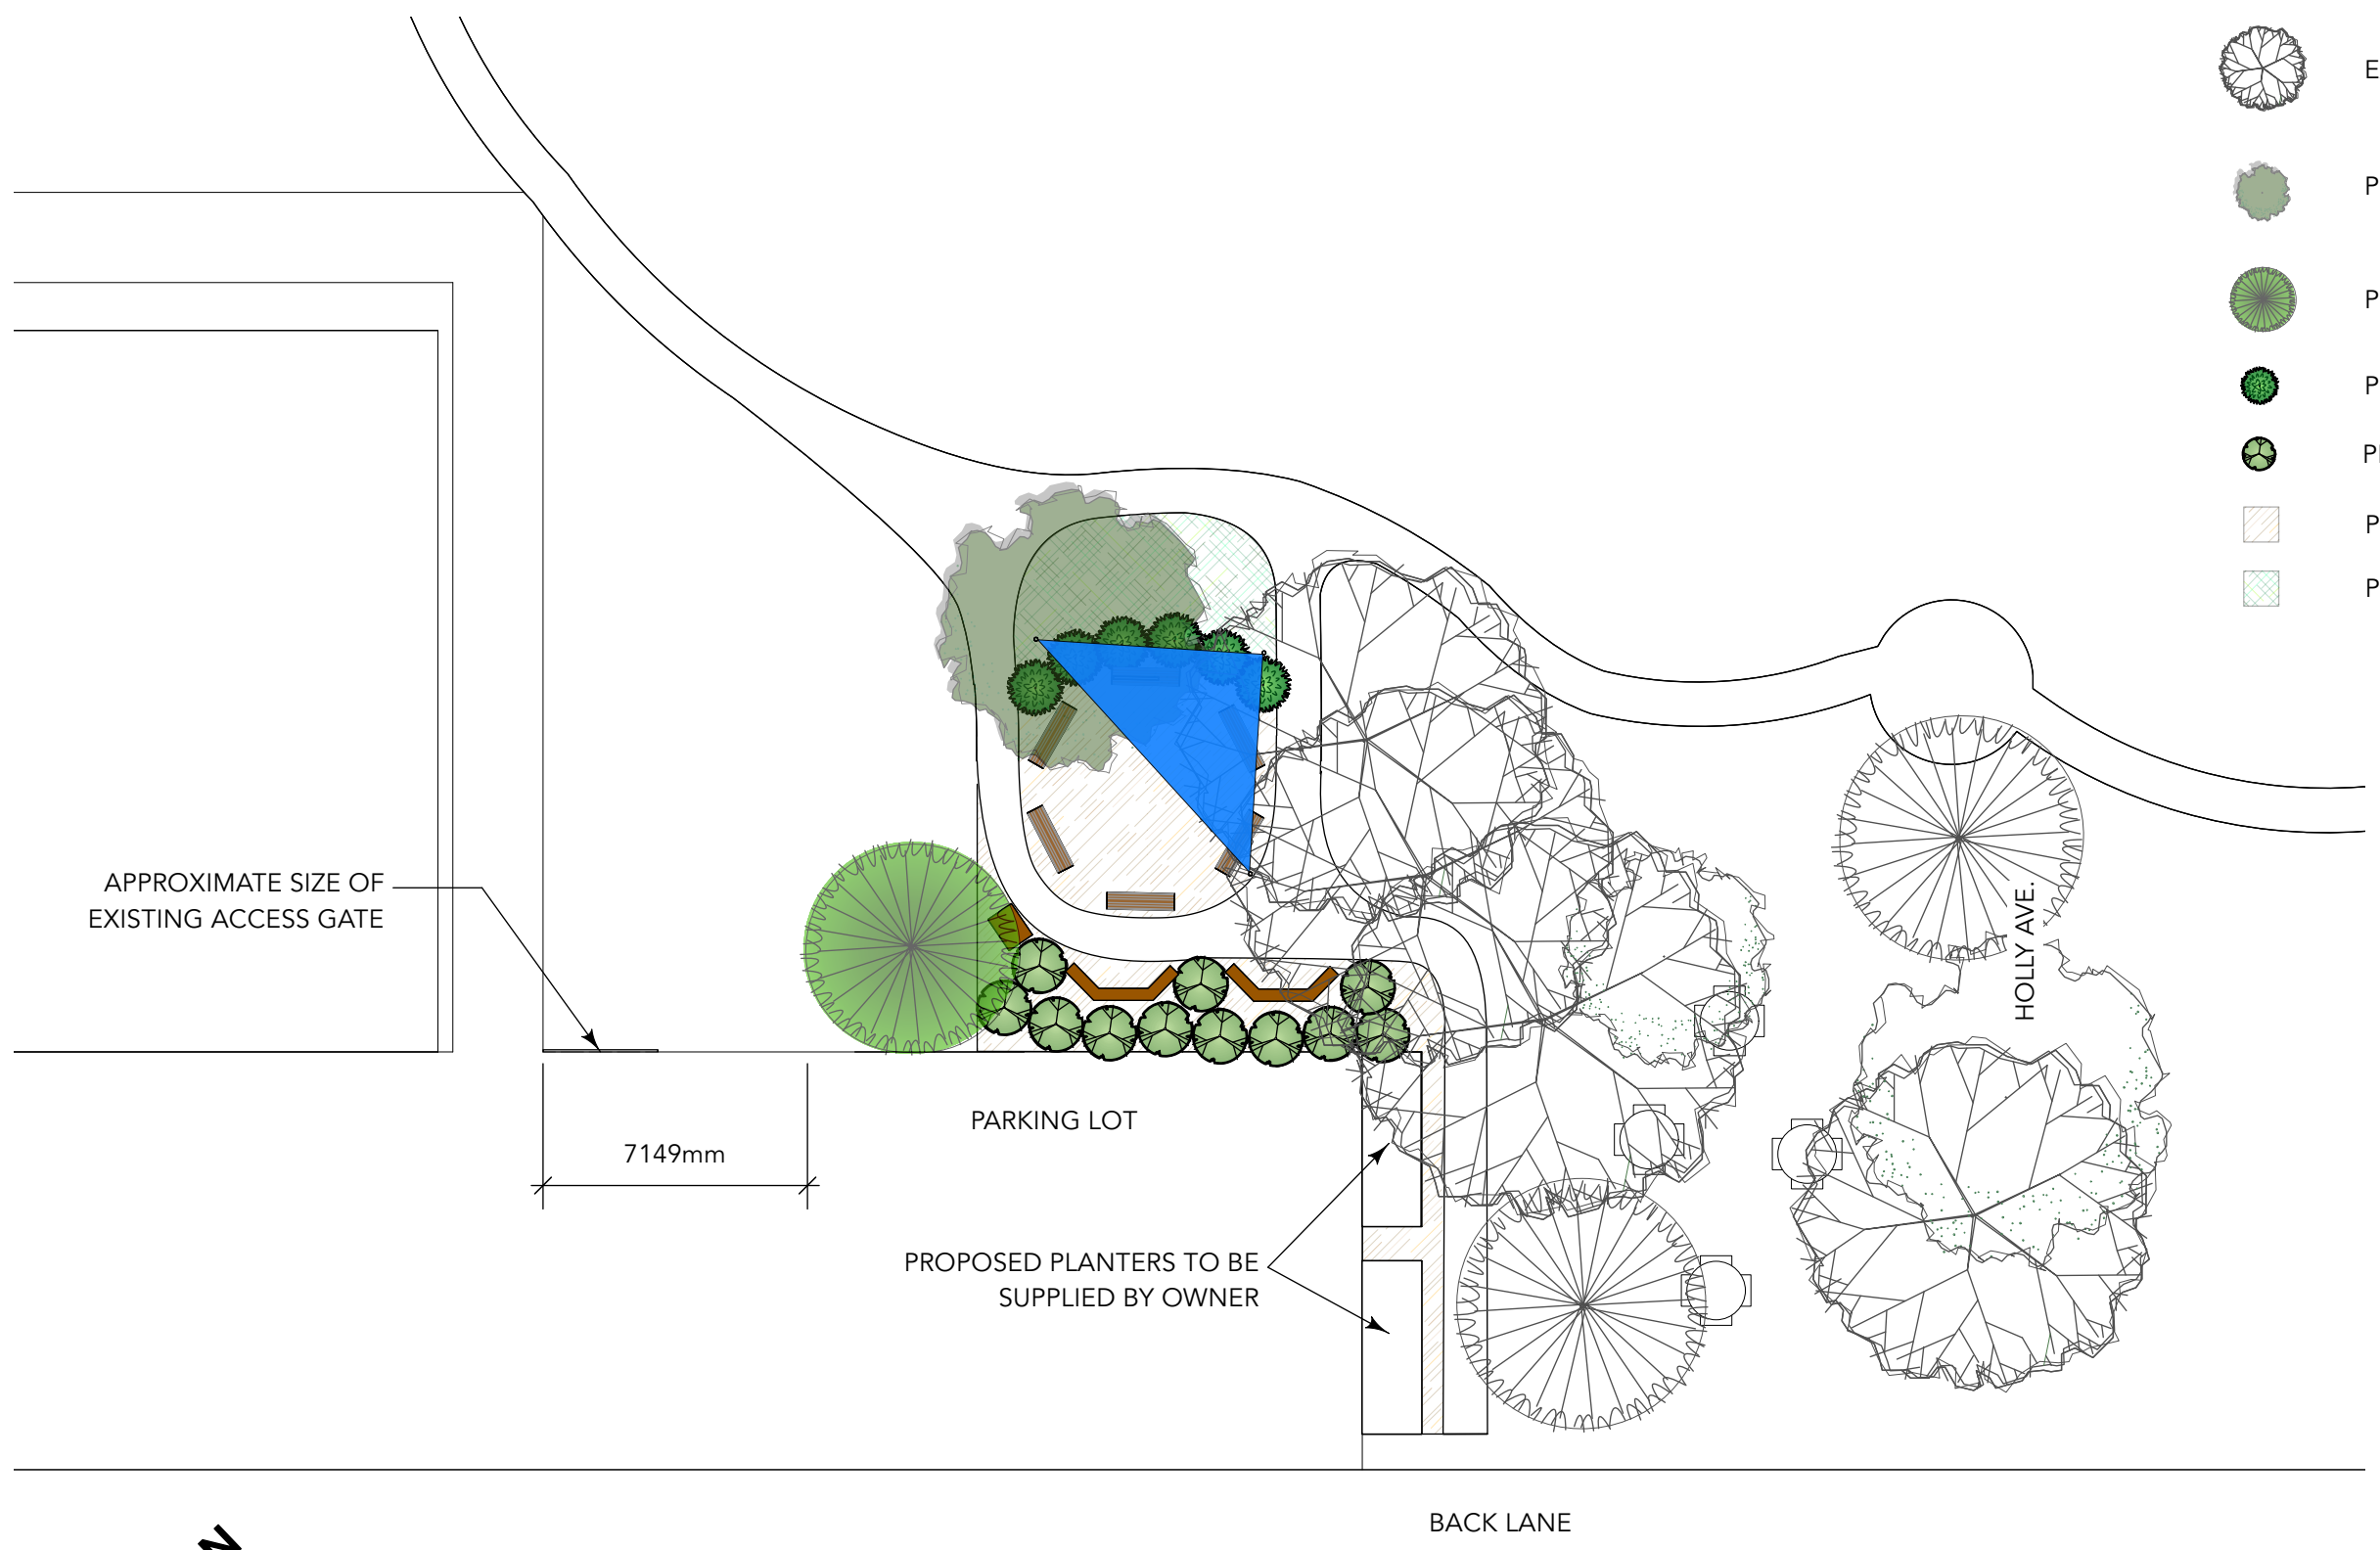
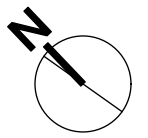


LEGEND

-  EXISTING TREES TO BE PROTECTED
-  PROPOSED AMUR CORK TREE
-  PROPOSED WHITE SPRUCE
-  PROPOSED WOODWARD CEDAR
-  PROPOSED NORTHERN GOLD FORSYTHIA
-  PROPOSED MULCH GROUNDCOVER
-  PROPOSED POLLINATOR MEADOW



SCALE 1:200



ÉCOLE CRANE CONTEXT PLAN

Little studio, deep roots.

little bluestem
landscape architecture